


GREENWOOD INCLUSIVE

DESIGNED BY
CUSTOM DESIGN STUDIO

JULY 7, 2023

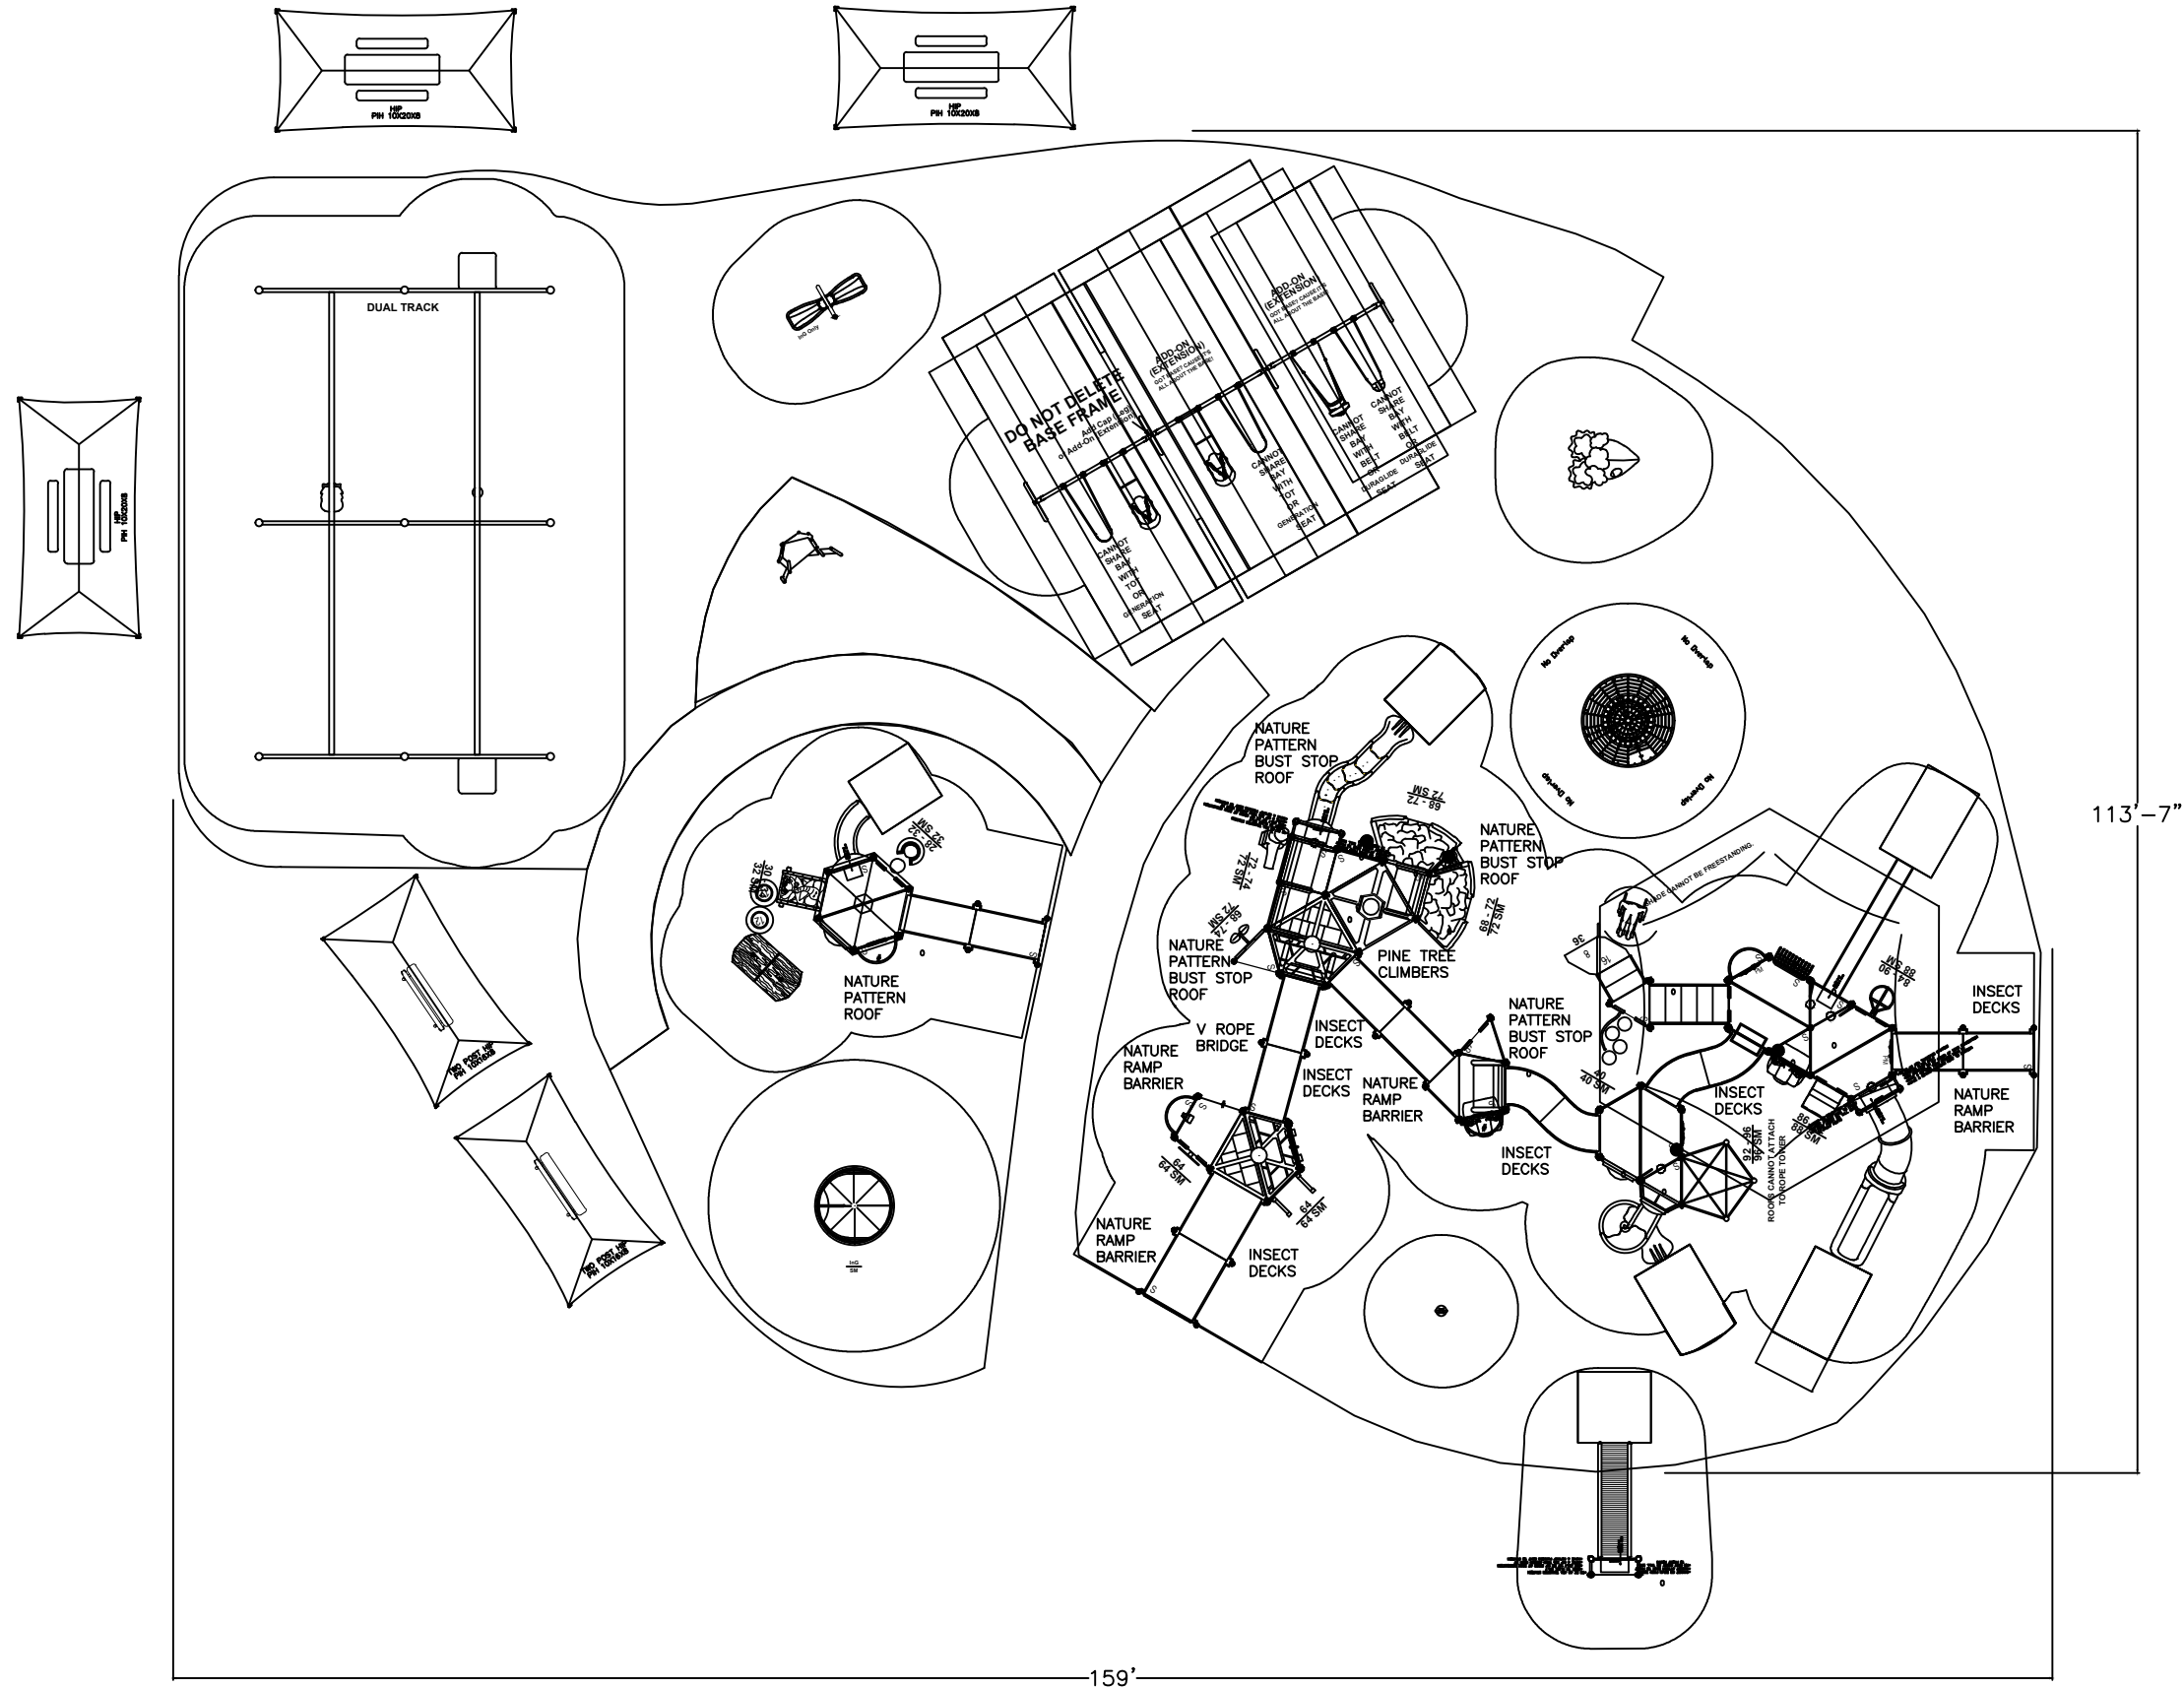

GREENWOOD INCLUSIVE GREENWOOD ARKANSAS

SIDEWALKS, BERMS, GRADING AND LANDSCAPING ARE BY OTHERS
THIS CUSTOM PLAYGROUND IS DESIGNED TO MEET ASTM AND CPSC GUIDELINES
CUSTOM PRODUCT DESIGN IS CONCEPTUAL AND MAY CHANGE SLIGHTLY DUE TO MANUFACTURING.

DESIGNED FOR
AGES 2-5 & 5-12

SCALE: 1/16" = 1'0"

SURFACING: 12,076 sq ft



SITE DIMENSIONS TO BE VERIFIED BY THE FIELD AND REPRESENTATIVE

AN ENERGY ABSORBING PROTECTIVE SURFACE IS REQUIRED UNDER AND AROUND ALL PLAY SYSTEMS.
TO PROMOTE SAFE AND PROPER EQUIPMENT USE BY CHILDREN, WE RECOMMEND THE INSTALLATION OF A SAFETY SIGN AT EACH PLAY SYSTEM'S MAIN ENTRY POINT(S) TO INFORM PARENTS AND SUPERVISORS OF THE AGE APPROPRIATENESS OF THE PLAY SYSTEM AND GENERAL RULES FOR SAFE PLAY.